



BANKING PROFILE

15 LONG AVENUE, STURBRIDGE, MA

EXISTING GRADE

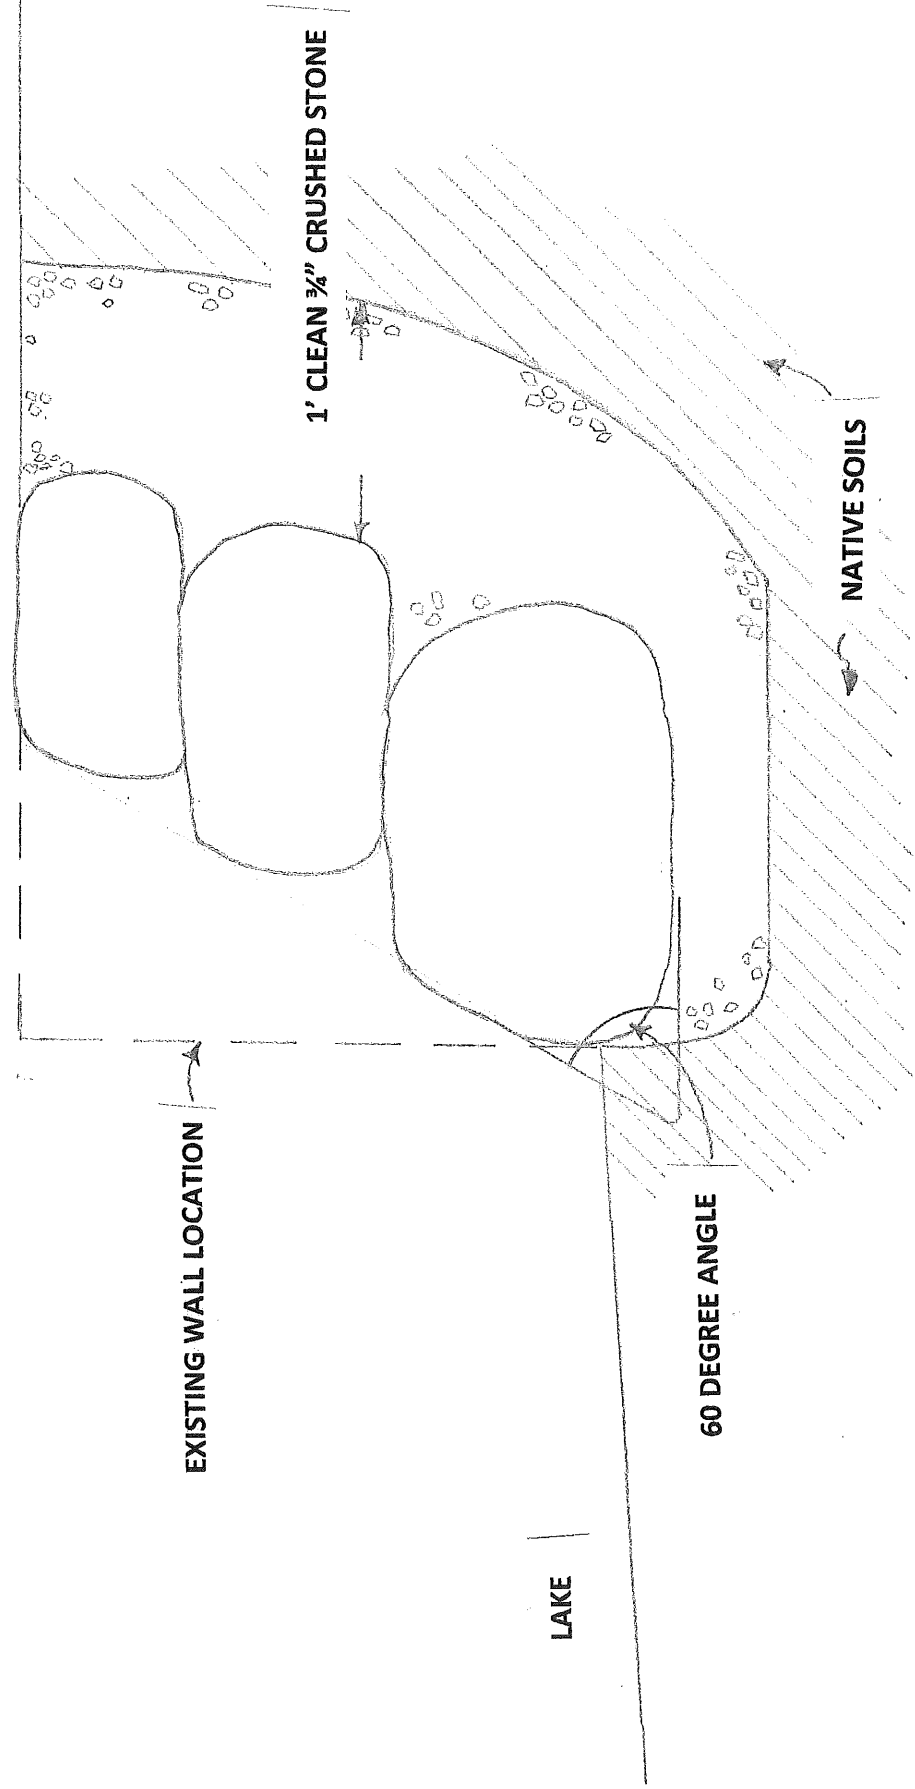

← CEDAR LAKE →

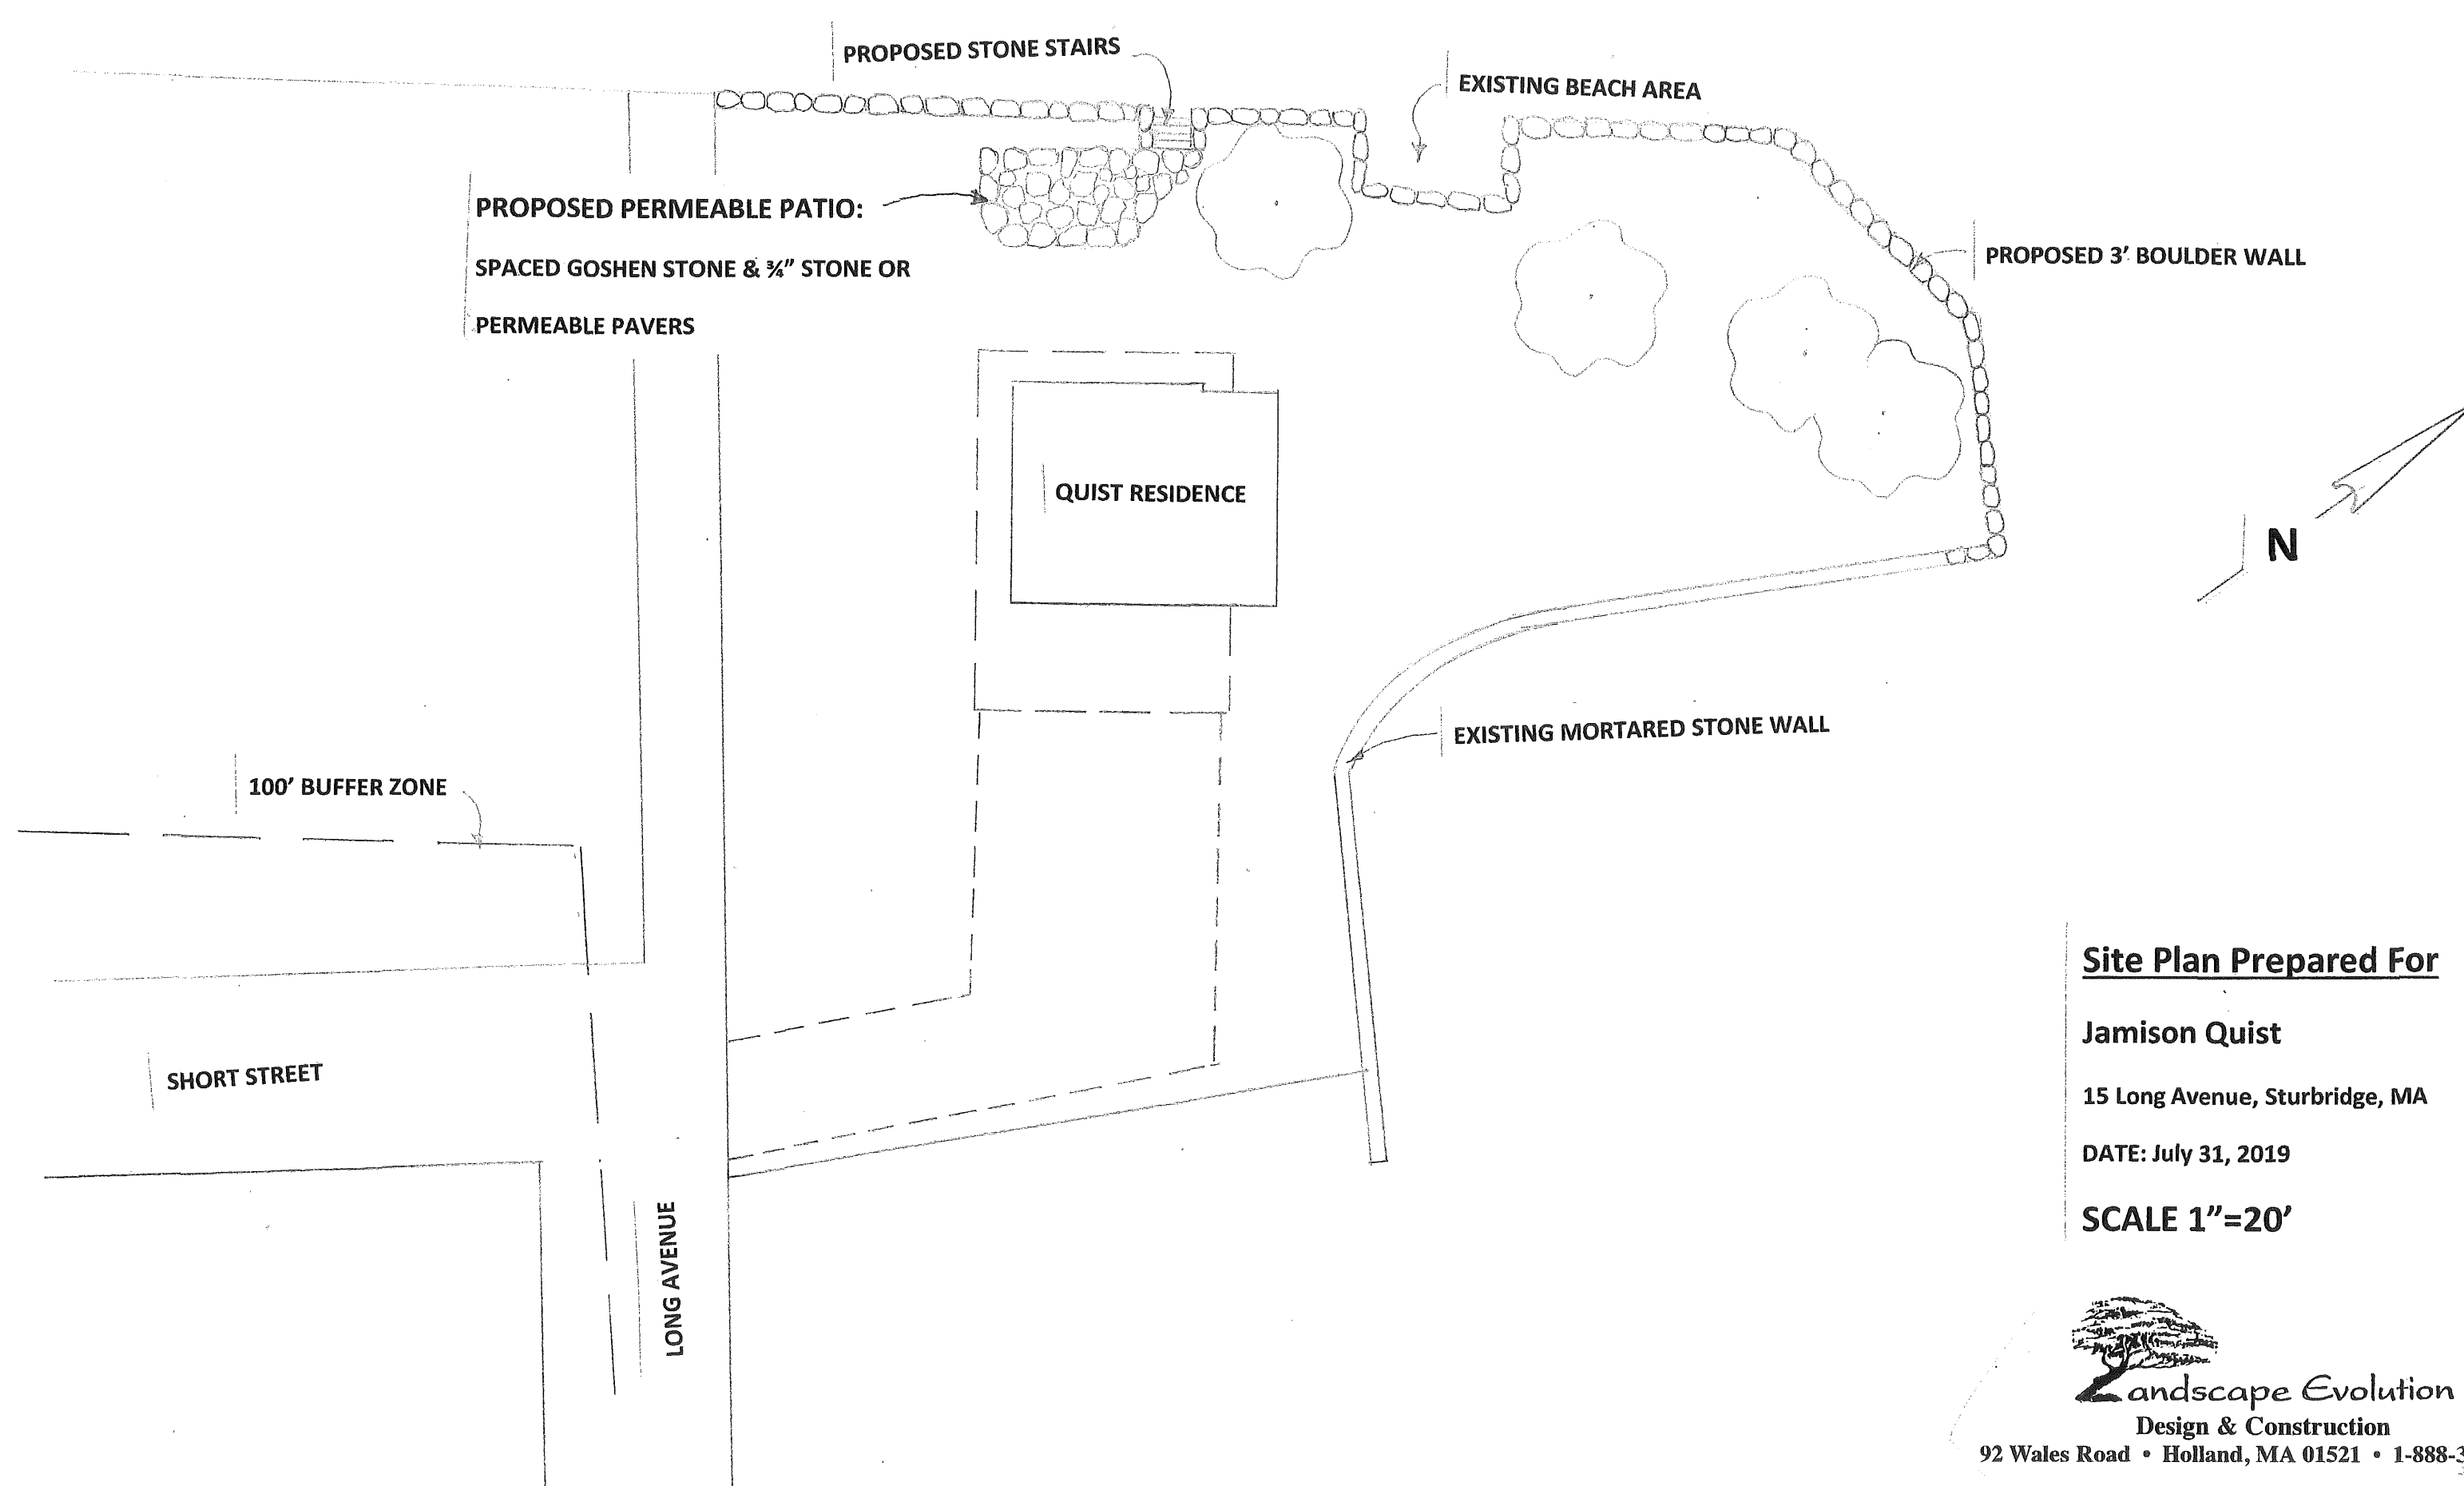

Site Plan Prepared For

Jamison Quist

15 Long Avenue, Sturbridge, MA

DATE: July 31, 2019

SCALE 1"=20'



Landscape Evolution
Design & Construction

92 Wales Road • Holland, MA 01521 • 1-888-347-9439